


Exhibit C-Modified SB Off-Ramp at
Lower Bridge Way

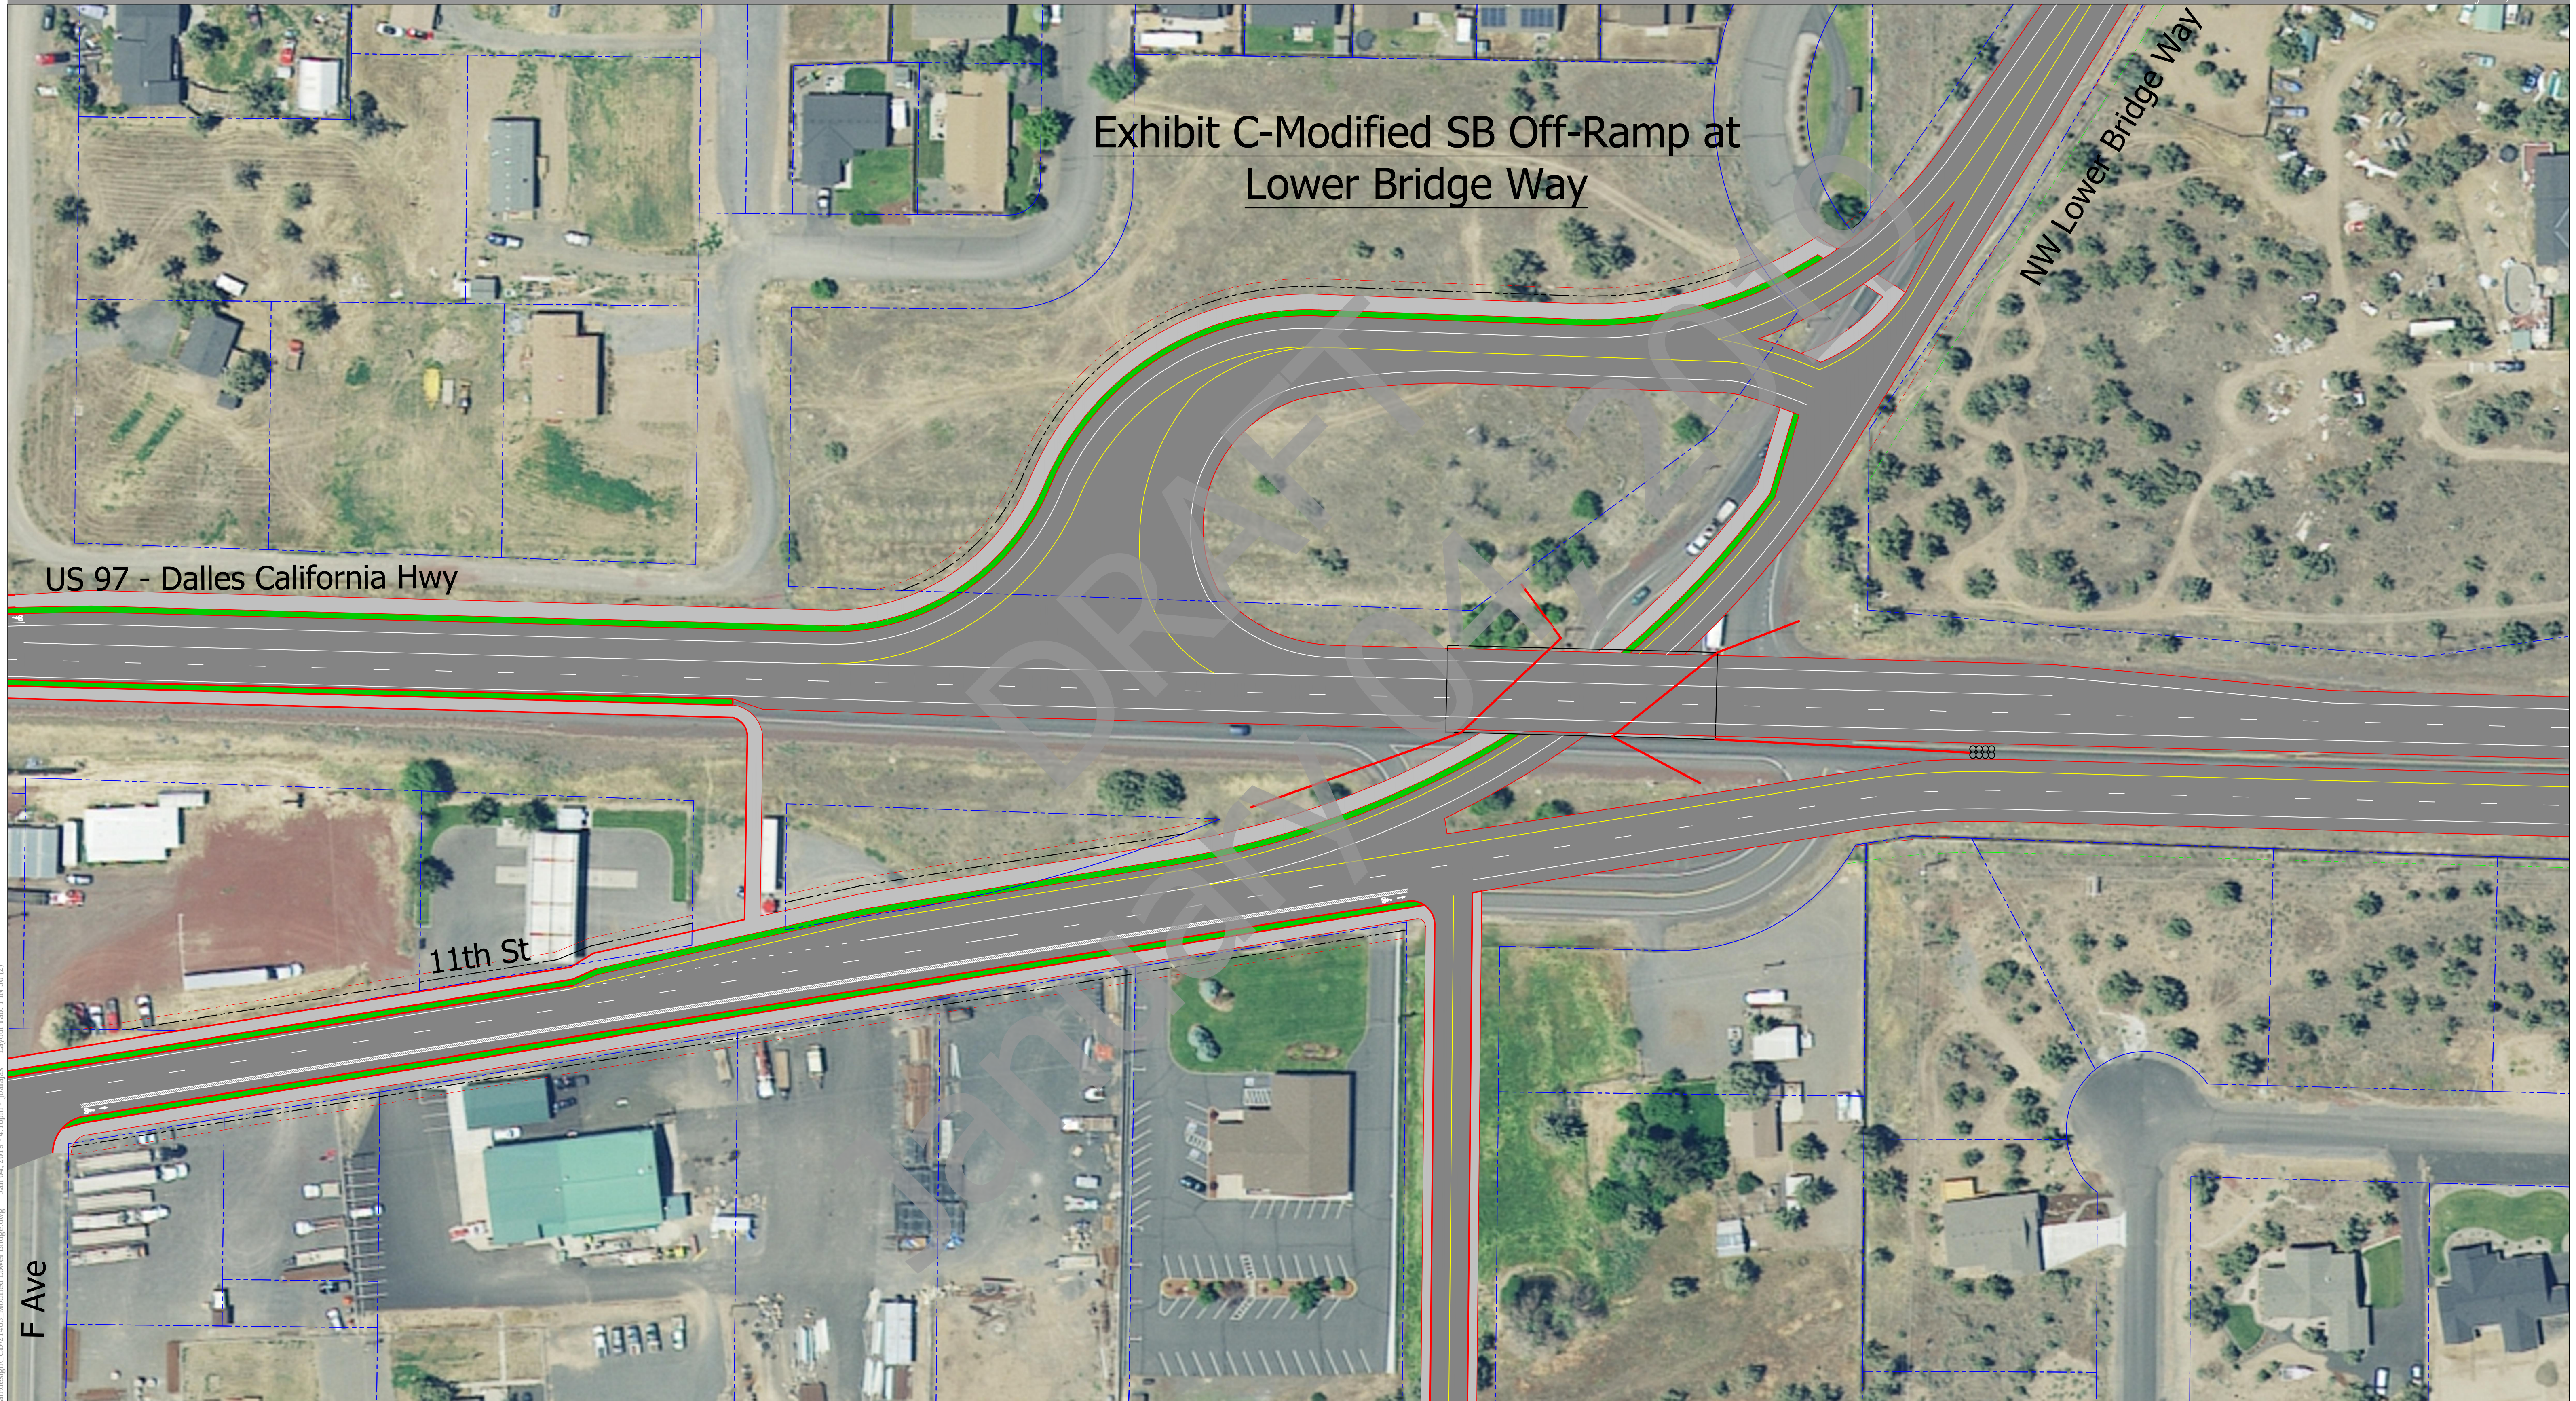

US 97 - Dalles California Hwy

NW Lower Bridge Way

11th St

F Ave

- Approximate R/W based on Deschutes County GIS Tax Lot information
- 5-foot R/W offset
- 10-foot R/W offset
- 20-foot R/W offset
- Curb
- Back of Sidewalk

