



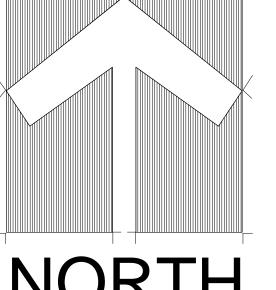

C STREET GREEN STREET-CONCEPT A




JUNE 17, 2015

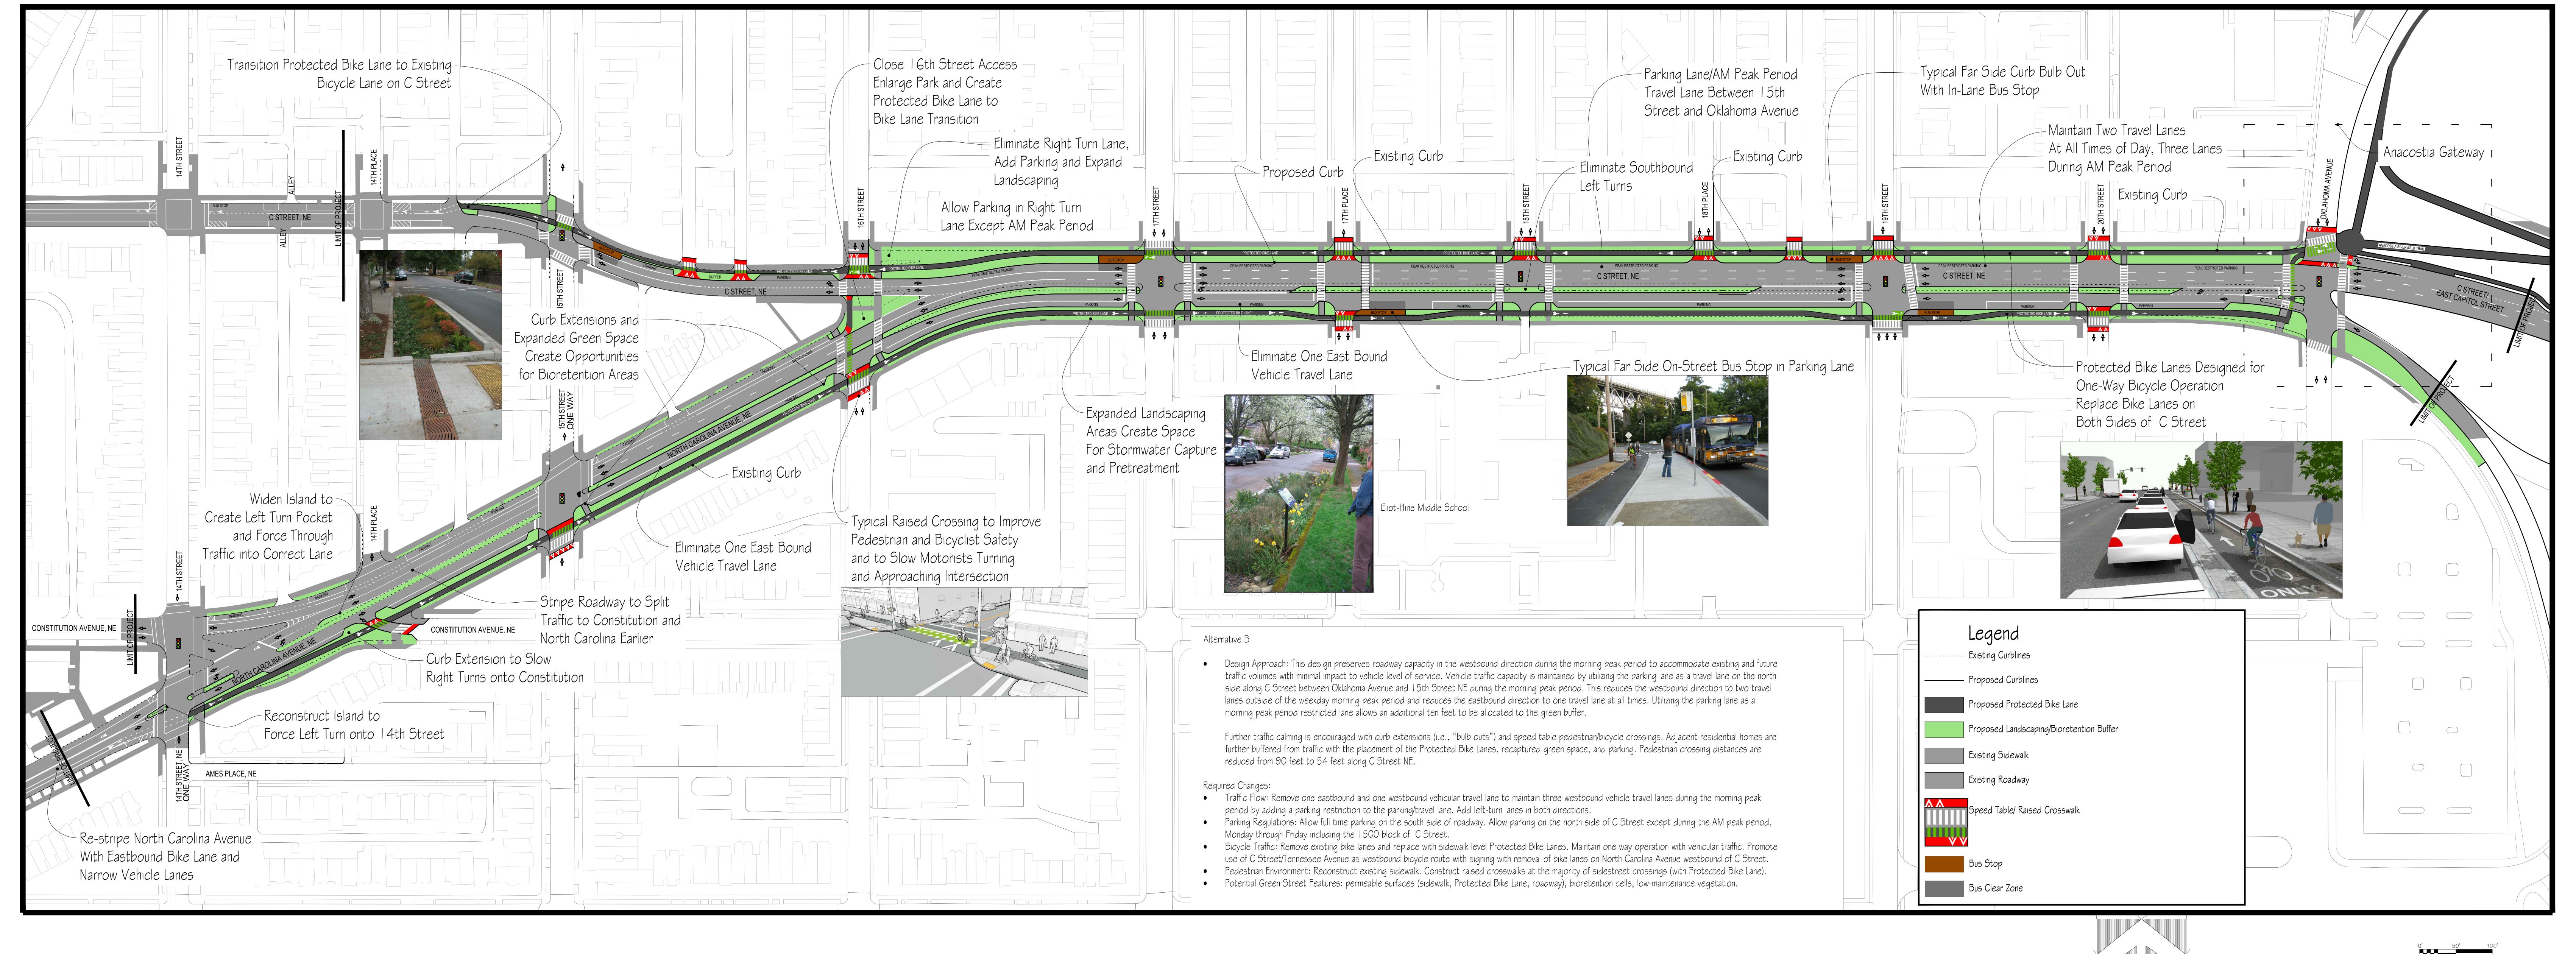




C STREET GREEN STREET-CONCEPT B

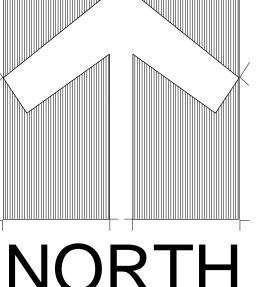


JUNE 17, 2015

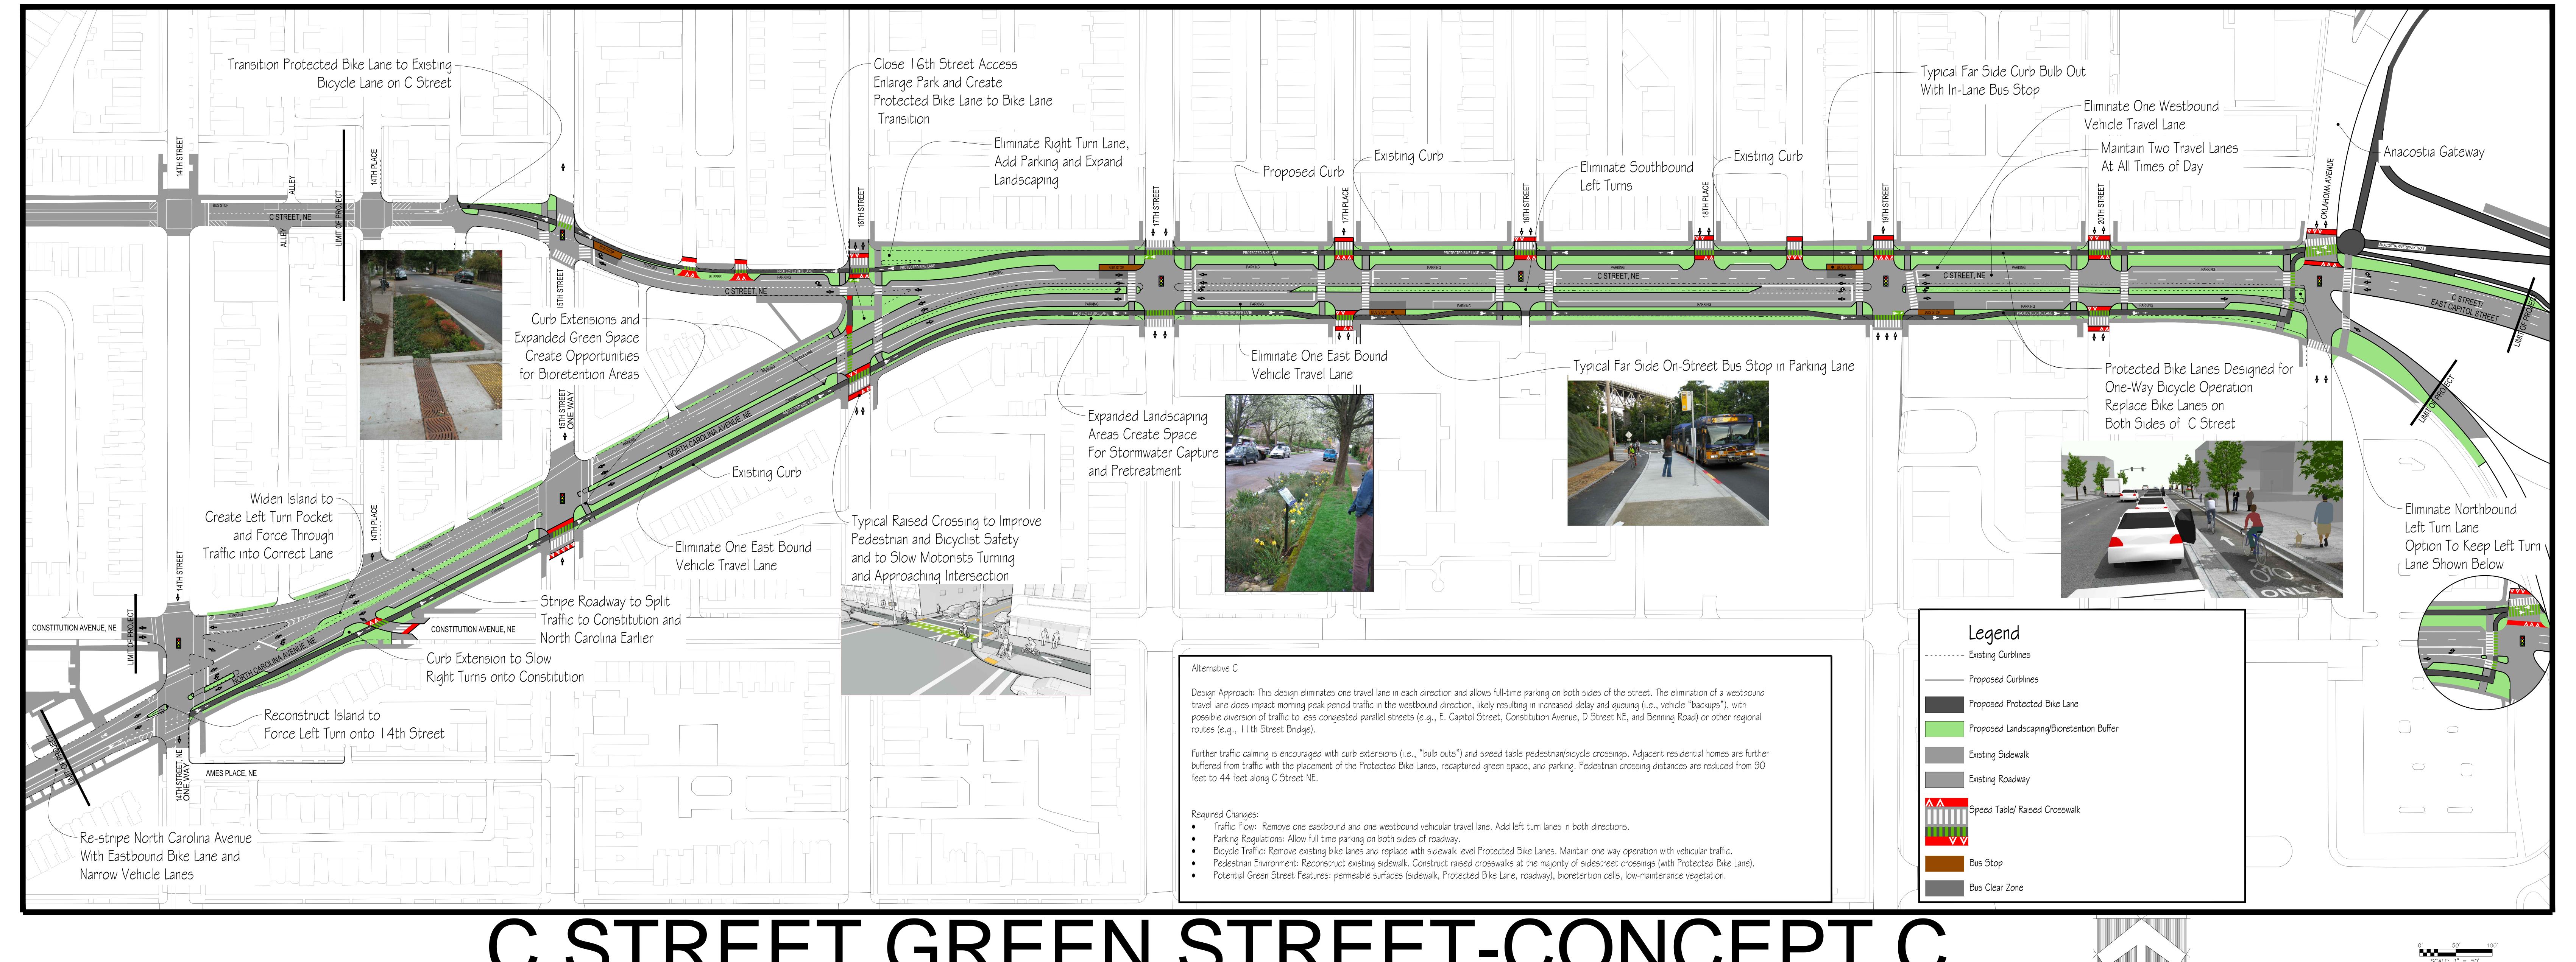



C STREET GREEN STREET-CONCEPT C RECOMMENDED ALTERNATIVE

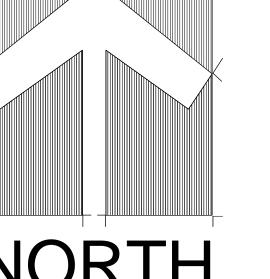

JUNE 17, 2015