


Potential Landscaping and Gateway Opportunities

Preferred Couplet Interchange Alternative (with post-January 9th enhancements)

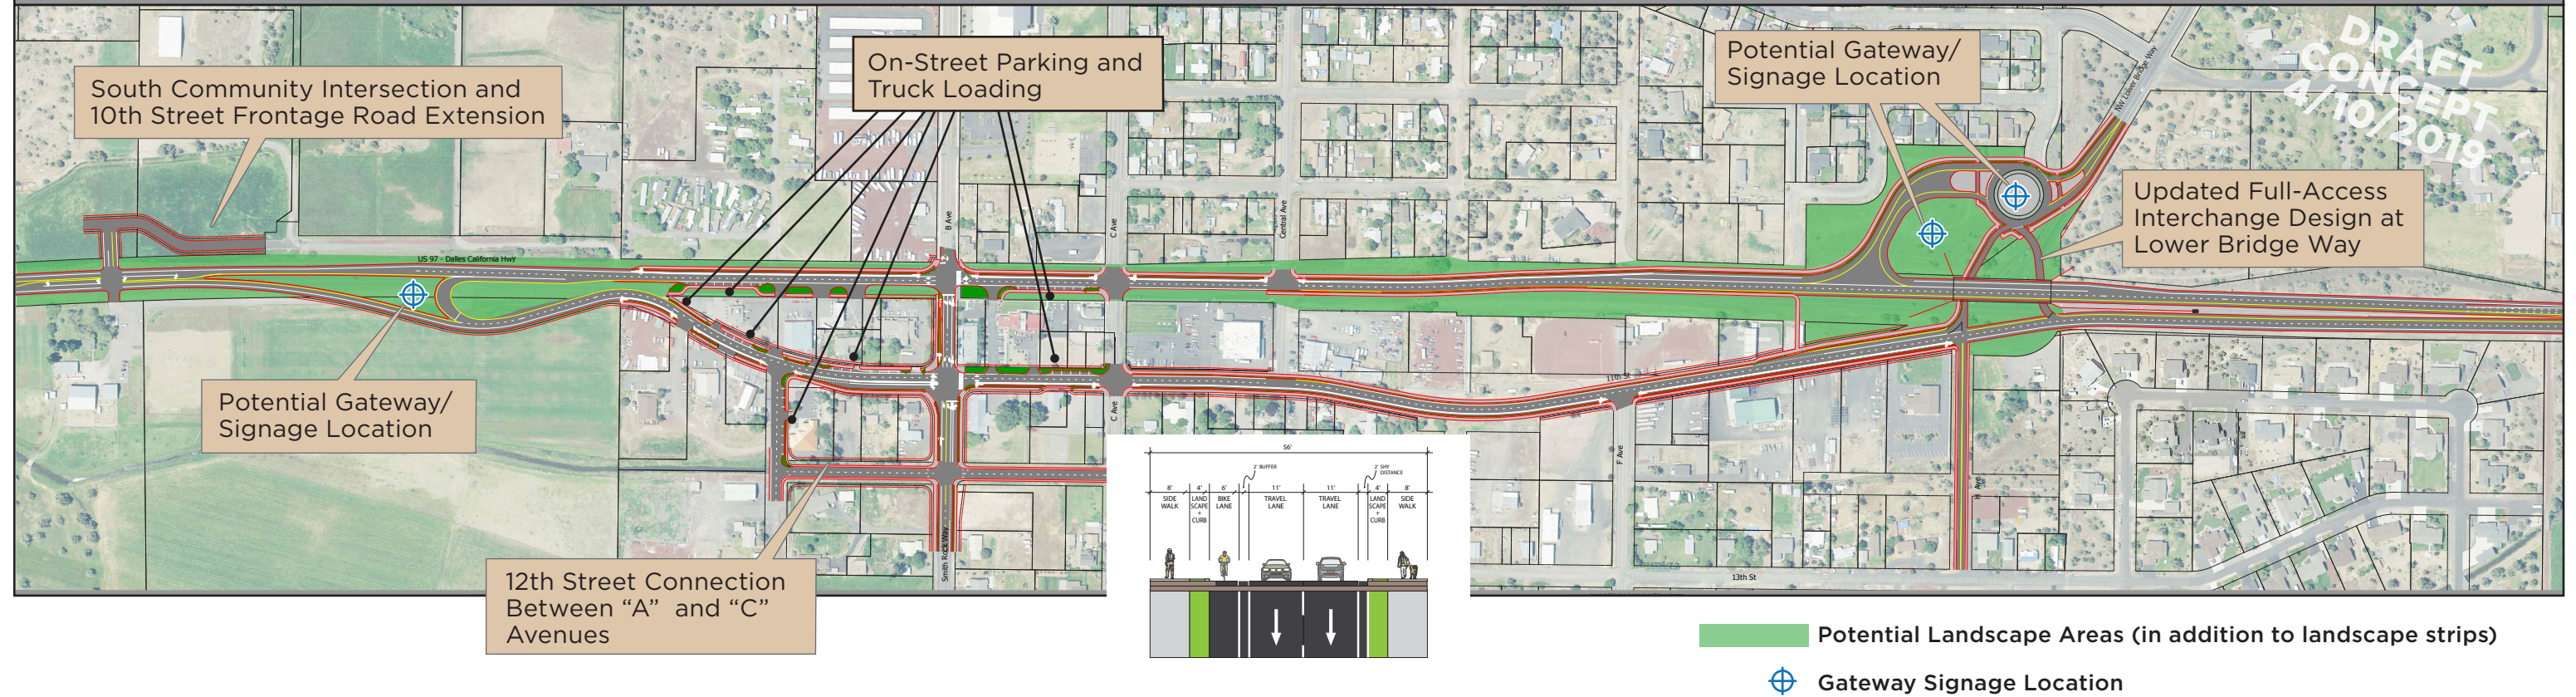

STC 5-Lane Interchange Alternative (with post-January 9th enhancements)

